




DRAWN BY: FERN LIDDELL

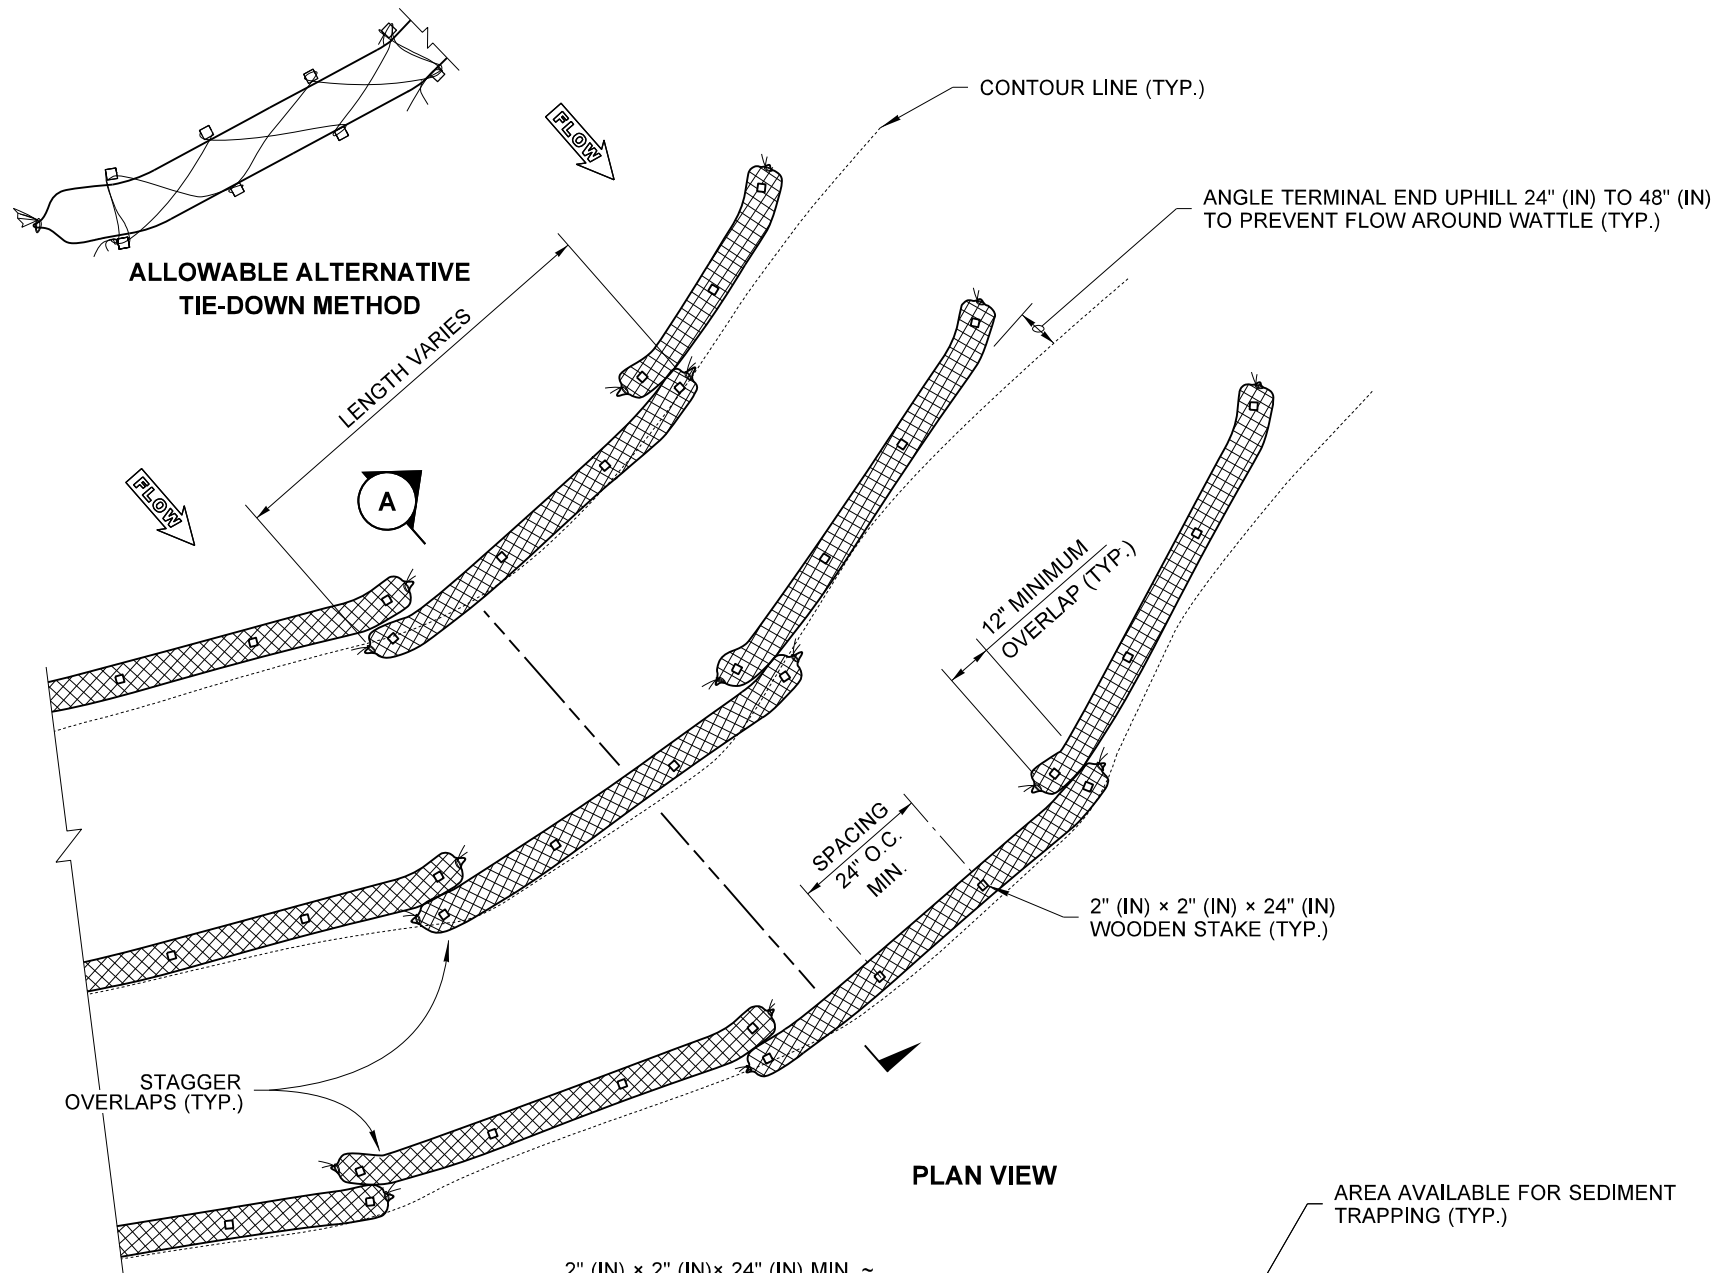

PLAN VIEW

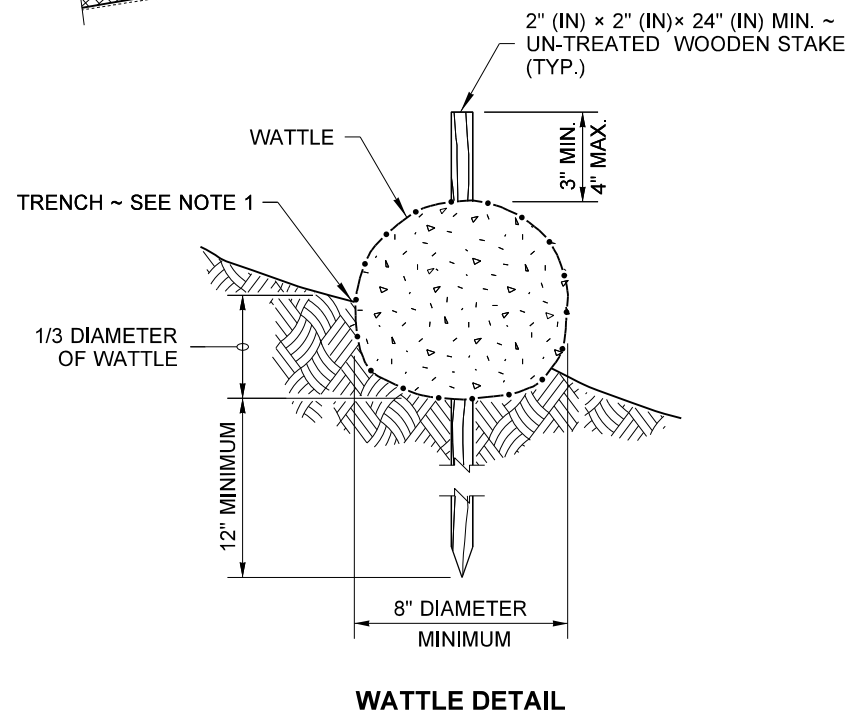

WATTLE DETAIL

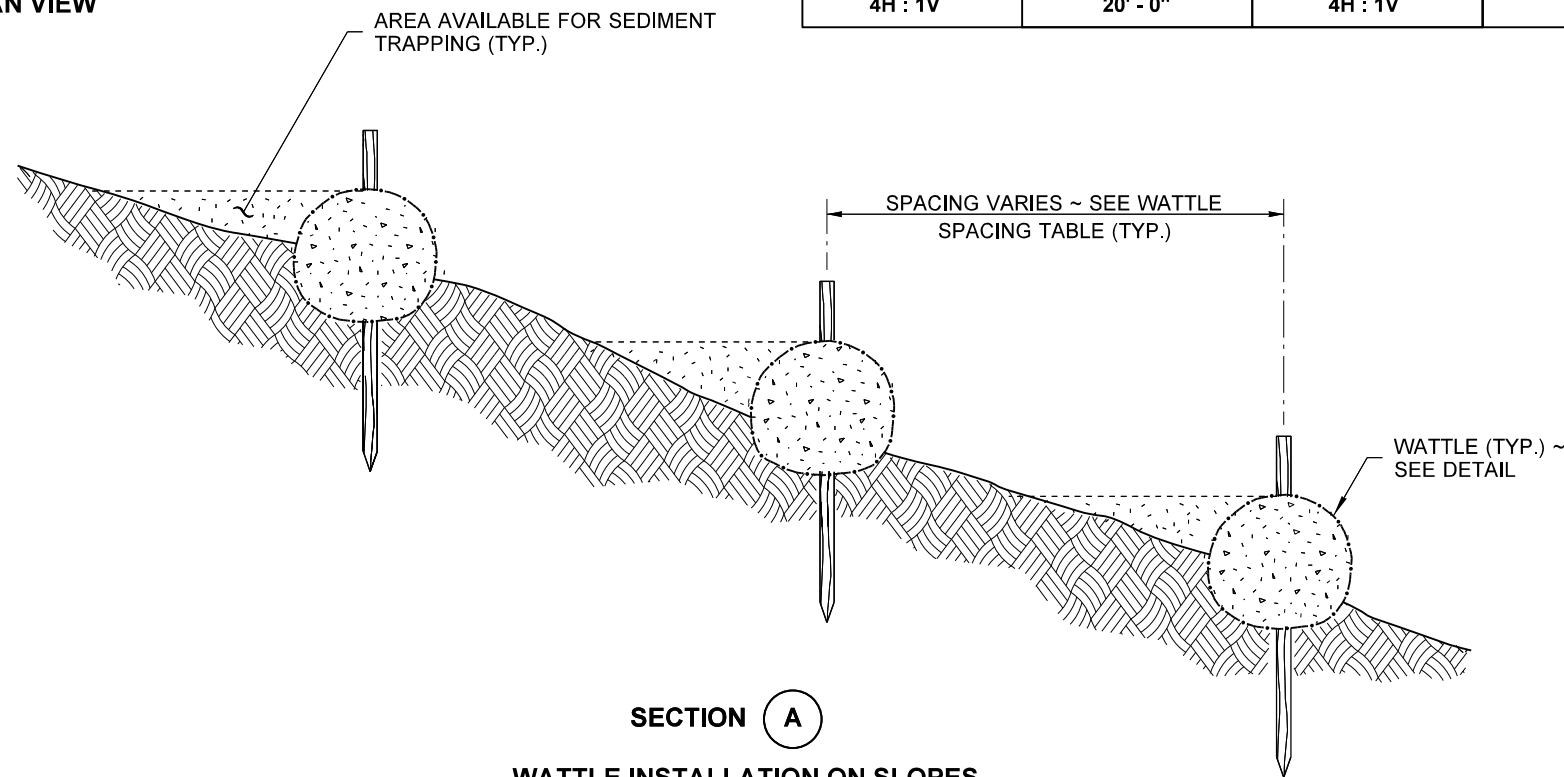

SECTION A
WATTLE INSTALLATION ON SLOPES

WATTLE SPACING TABLE			
TEMPORARY		PERMANENT	
8" - 10" OR 10" - 12" DIAM.		10" - 12" DIAM.	
SLOPE	MAX. SPACING	SLOPE	MAX. SPACING
1H : 1V	5' - 0"	-	-
2H : 1V	10' - 0"	2H : 1V	5' - 0"
3H : 1V	15' - 0"	3H : 1V	10' - 0"
4H : 1V	20' - 0"	4H : 1V	15' - 0"

NOTES

1. Wattles shall be in accordance with **Standard Specification, Section 9-14.5(5)**. Install Wattles along contours. Installation shall be in accordance with **Standard Specification, Section 8-01.3(10)**.
2. Securely knot each end of Wattle. Overlap adjacent Wattle ends 12" (in) behind one another and securely tie together.
3. Compact excavated soil and trenches to prevent undercutting. Additional staking may be necessary to prevent undercutting.
4. Install Wattle perpendicular to flow along contours.
5. Wattles shall be inspected regularly, and immediately after a rainfall produces runoff, to ensure they remain thoroughly entrenched and in contact with the soil.
6. Perform maintenance in accordance with **Standard Specification, Section 8-01.3(15)**.
7. Refer to **Standard Specification, Section 8-01.3(16)** for removal.



WATTLE INSTALLATION ON SLOPE
STANDARD PLAN I-30.30-02

SHEET 1 OF 1 SHEET

APPROVED FOR PUBLICATION