



PLAN  
CONDUITS & J-BOX IN TRAFFIC BARRIER

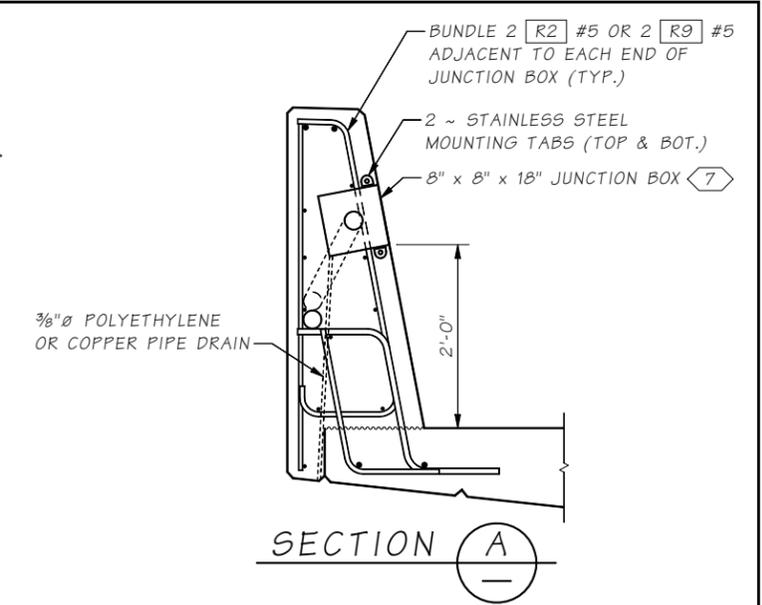


SECTION A

**NOTE TO DESIGNERS**  
 MODIFY THE FOLLOWING TO MATCH PROJECT REQUIREMENTS:  
 1. BARRIER END SECTION.  
 2. REMOVE GUARDRAIL IF NOT CONNECTED TO BRIDGE ITEM.  
 3. CONDUIT ALIGNMENT

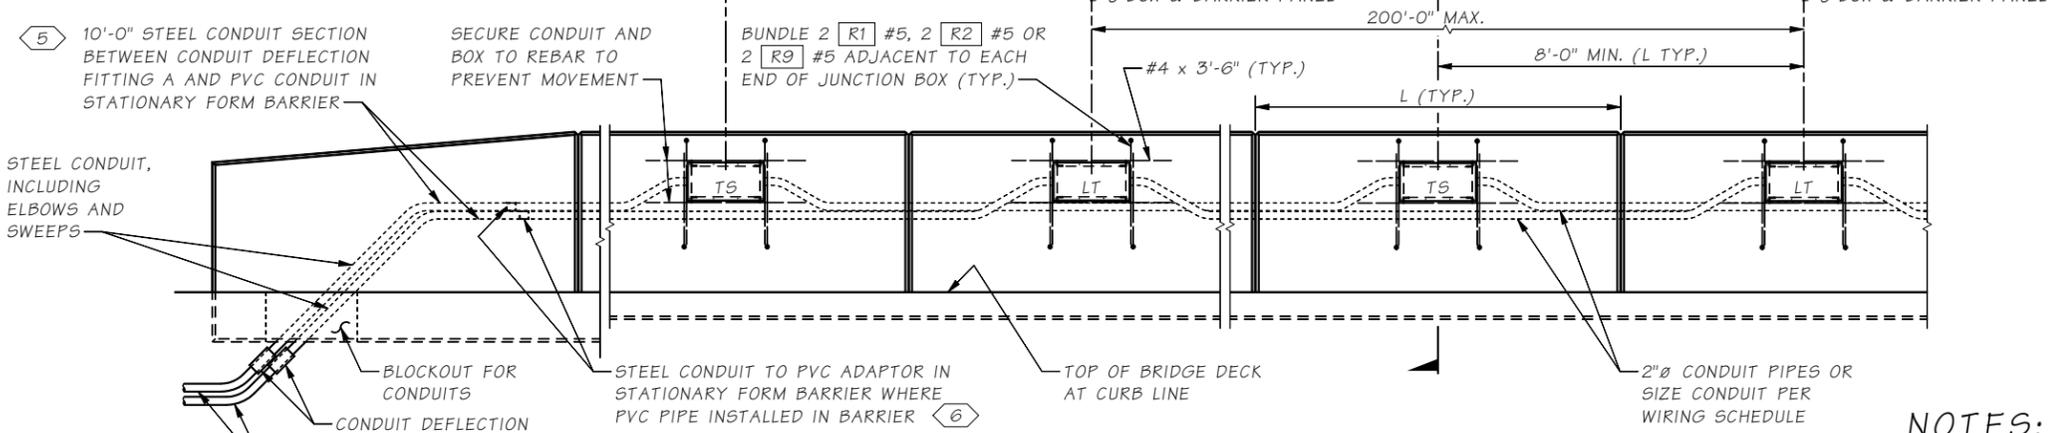


ELEVATION  
CONDUITS & J-BOX IN TRAFFIC BARRIER

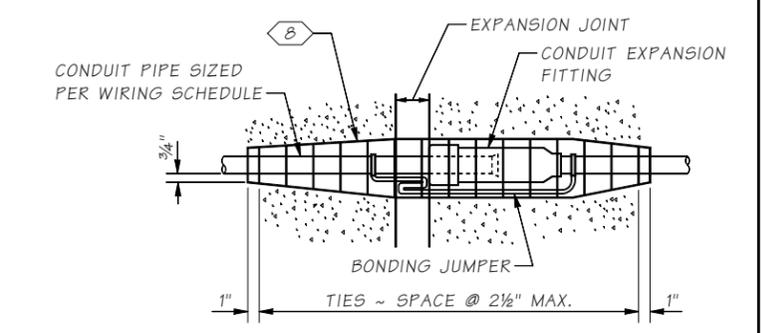


CONDUIT EXPANSION FITTING


CONDUIT FITTING - (TYPE AX FOR MOVEMENT OF ± 2") AT BRIDGE EXPANSION JOINTS

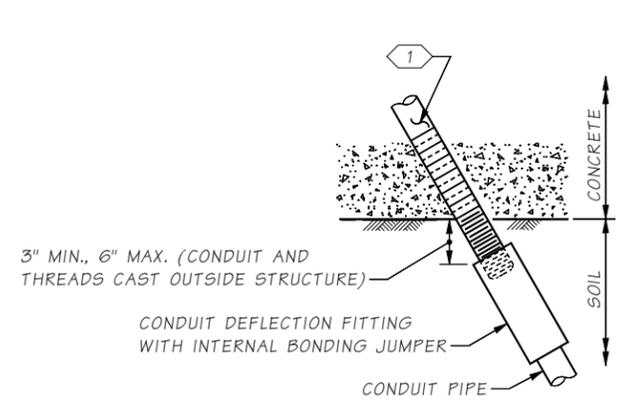

CONDUIT DEFLECTION FITTING A  
 CONDUIT FITTING - TYPE DX FOR DEFLECTION OF 30° AND 3/4" MOVEMENT.

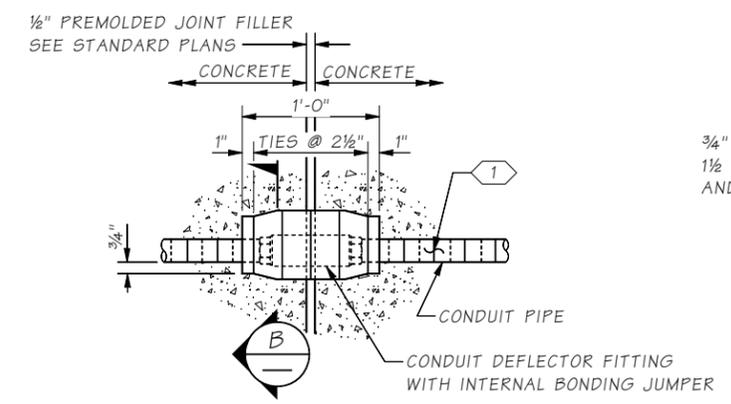

CONDUIT DEFLECTION FITTING B  
 CONDUIT FITTING - TYPE DX FOR DEFLECTION OF 30° AND 3/4" MOVEMENT.

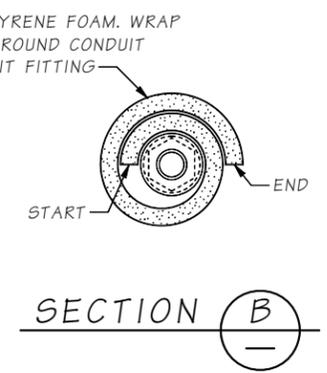

SECTION B

**NOTES:**

- WHERE CONDUIT IN A STRUCTURE IS ROUTED ACROSS A JOINT, WRAP STEEL CONDUIT PIPE FOR 1'-0" ON EACH SIDE OF JOINT. PIPE WRAP TAPE SHALL BE 2" WIDE, 20 MIL THICK, AND INSTALLED WITH A MINIMUM OF 1" OVERLAP.
- PLACE AT CONDUIT PIPE EXIT FROM STRUCTURE AND SHALL BE IN NEUTRAL STATE AFTER INSTALLATION.
- CONDUIT PIPES PLACED THROUGH RETAINING WALL TRAFFIC BARRIER SHALL BE FITTED WITH DEFLECTION FITTINGS AT A MAXIMUM SPACING OF 120'. THE DEFLECTION FITTINGS SHALL BE PLACED AT THE TRAFFIC BARRIER OPEN JOINT THAT COINCIDES WITH THE RETAINING WALL EXPANSION JOINT.
- LABEL JUNCTION BOX COVER IN ACCORDANCE WITH STANDARD SPECIFICATION SECTION 9-29.2(4). ADJACENT JUNCTION BOXES ARE SHOWN CENTERED BETWEEN ADJACENT DUMMY JOINTS. IF THE DISTANCE BETWEEN ADJACENT DUMMY JOINTS IS 16'-0" OR GREATER, PLACE ADJACENT JUNCTION BOXES SYMMETRICALLY ON EITHER SIDE OF THE CENTER OF ONE DUMMY PANEL WHILE MAINTAINING 8'-0" MINIMUM BETWEEN CENTER LINES OF THE JUNCTION BOXES.
- TERMINATE STEEL CONDUIT IN JUNCTION BOX IF LESS THAN 10'-0" FROM ELBOW OR SWEEP.
- INSTALL ONLY WHERE CONDUIT IS HORIZONTAL.
- NEMA 4X IN STATIONARY FORM BARRIER, OR NEMA 3R IN SLIP FORM BARRIER. MOUNT JUNCTION BOX SO COVER IS FLUSH WITH BARRIER, CAN BE RECESSED UP TO 1/8".
- 3'-0" LONG EXPANDED POLYSTYRENE SLEEVE AROUND CONDUIT. DUCT TAPE SEAMS AND ENDS TO SEAL AND PREVENT CONCRETE FROM BONDING WITH FITTING AND CONDUIT.

Last revised on : 09/25/2020

JOB NO. 10.2-A6-3

Bridge Design Engr.	M:\STANDARDS\Traffic Barriers\Single Slope\SS42TB3.MAN	REGION NO.	STATE	FED. AID PROJ. NO.	SHEET NO.	TOTAL SHEETS
Supervisor		10	WASH.			
Designed By		JOB NUMBER				
Checked By						
Detailed By						
Bridge Projects Engr.						
Prelim. Plan By						
Architect/Specialist	DATE	REVISION	BY	APPD		

Wed Oct 14 12:57:17 2020

**BRIDGE AND STRUCTURES OFFICE**



<b>STANDARD TRAFFIC BARRIERS</b>	
TRAFFIC BARRIER - SINGLE SLOPE 42"	
DETAILS 3 OF 3	
BRIDGE SHEET NO.	
SHEET	
OF	
SHEETS	