





STAKE EVERY 100 FEET ON TANGENTS, **EVERY 25 FEET ON CURVES** 

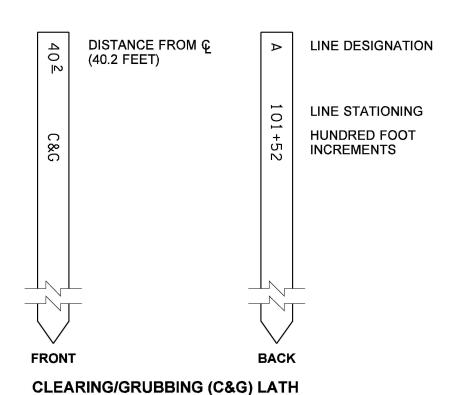

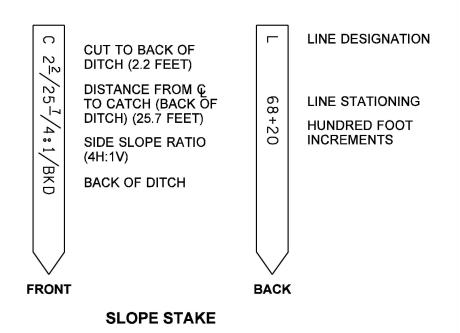


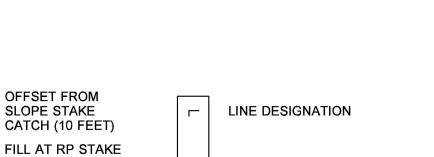


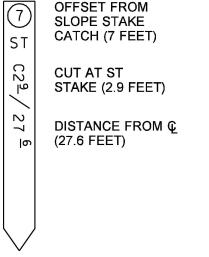


FOR CUT SECTIONS

STAKE AT EACH FULL STATION, 100 FEET ON TANGENTS, **EVERY 25 FEET ON CURVES.** NO HUB NECESSARY.

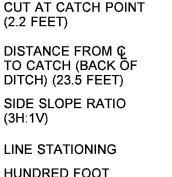

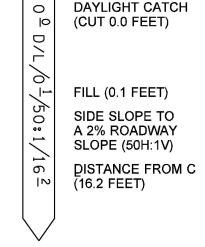

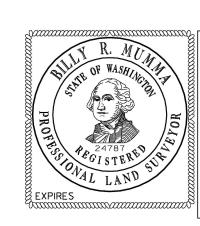


**SURVEY STAKES** 


STANDARD PLAN A-10.10-00

SHEET 1 OF 2 SHEETS


APPROVED FOR PUBLICATION Pasco Bakotich III 08-07-07

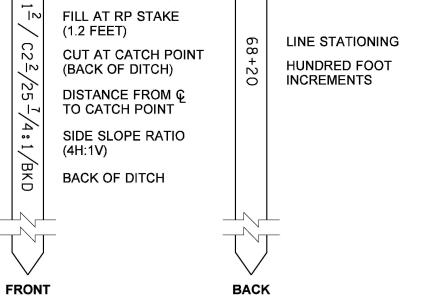


LATH FOR SLOPE REFERENCES

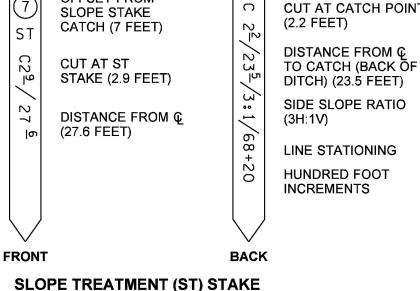

DAYLIGHT (D/L) STAKE

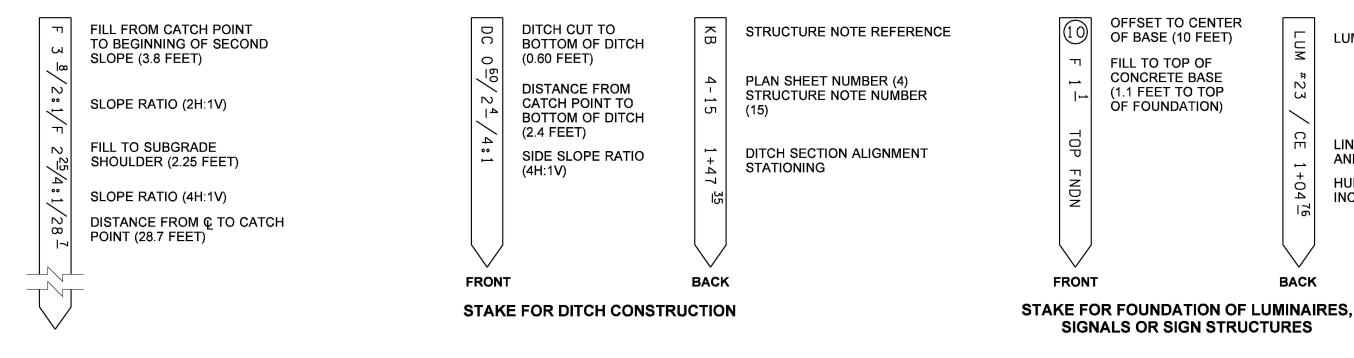

COMPOUND SLOPE LATH

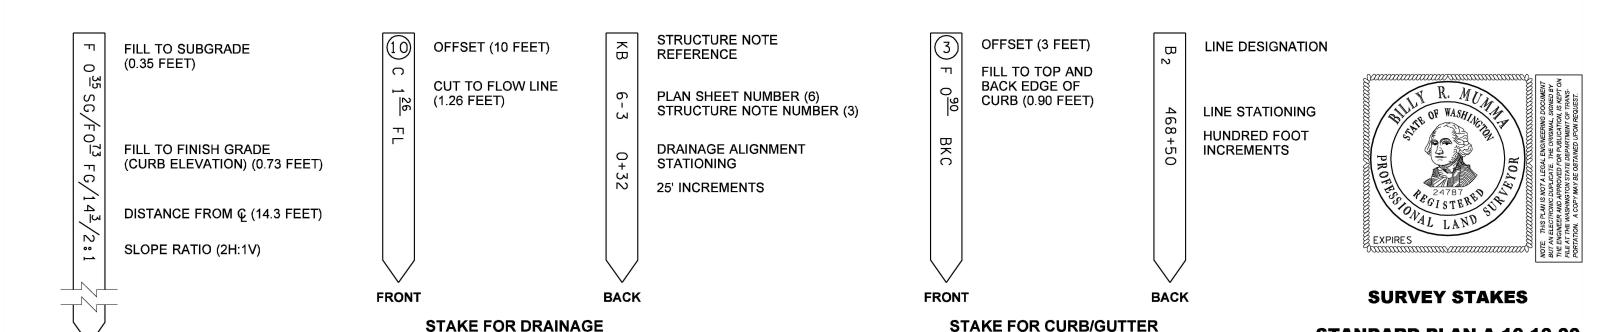

**SLOPE LATH FOR CURB SECTION** 

SHEET 2 OF 2 SHEETS APPROVED FOR PUBLICATION

STANDARD PLAN A-10.10-00

 $\square$ M

#23

76

BACK

**LUMINAIRE NUMBER (23)** 

LINE DESIGNATION

AND STATIONING

HUNDRED FOOT INCREMENTS

