



TYPICAL SECTION

**DUAL-FACED CEMENT CONC. TRAFFIC CURB
RETROFIT IN EXISTING PAVEMENT
INLAY TO SUBGRADE**

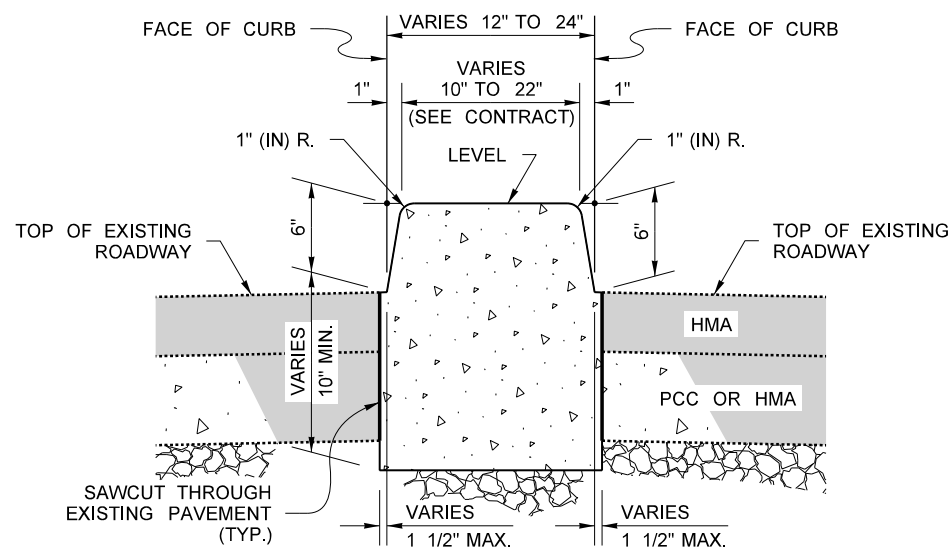

TYPICAL SECTION

**DUAL-FACED CEMENT CONC. TRAFFIC CURB
RETROFIT IN EXISTING PAVEMENT
INLAY TO SUBGRADE**

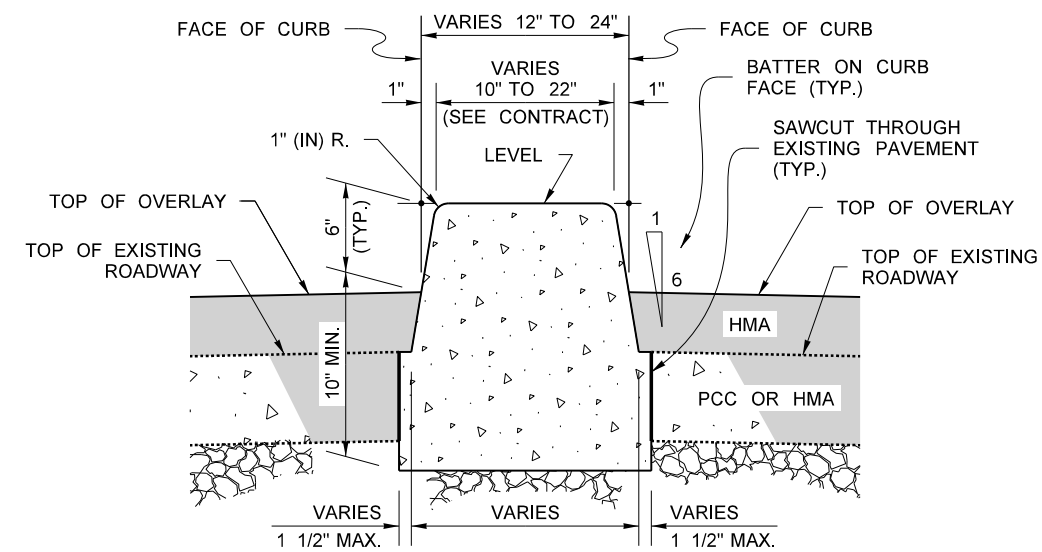


TYPICAL SECTION

**DUAL-FACED CEMENT CONC. TRAFFIC CURB
RETROFIT WITH HMA OVERLAY
INLAY TO SUBGRADE**


NOTES

- ① DRILL 3/4" (IN) DIAMETER HOLE IN THE PCC PAVEMENT.
- ② RESIN BONDED ANCHORS (# 4 STEEL REINFORCING BAR @ 18" (IN) O.C.)

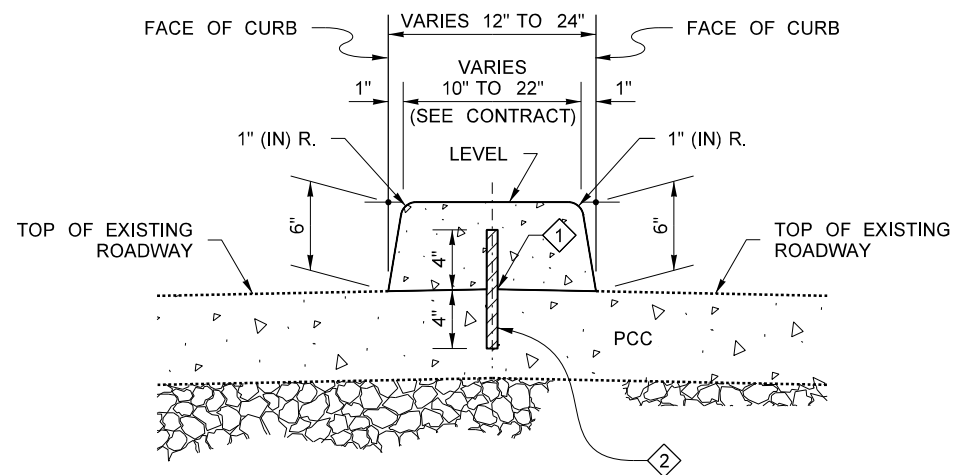


TYPICAL SECTION

**DUAL-FACED CEMENT CONC. TRAFFIC CURB
RETROFIT
ANCHORED TO EXISTING PCC PAVEMENT**

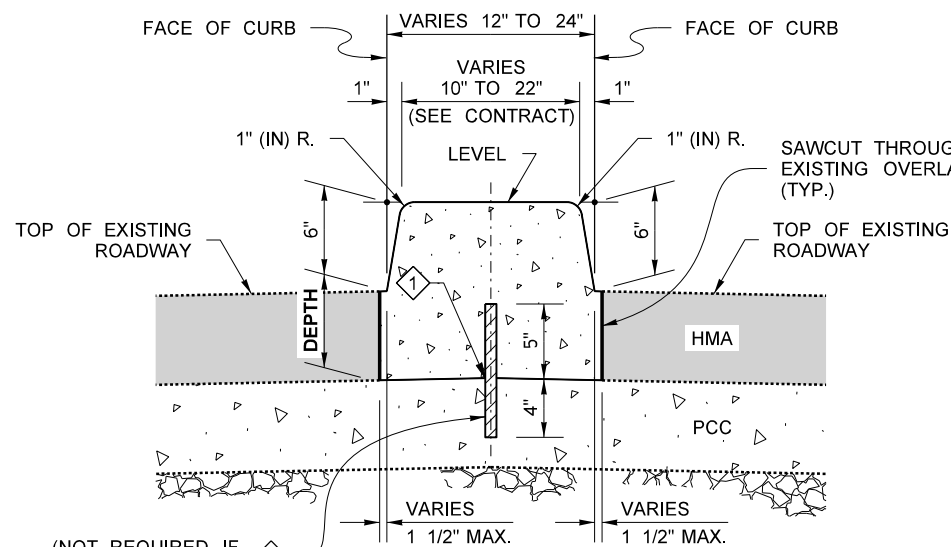

TYPICAL SECTION


**DUAL-FACED CEMENT CONC. TRAFFIC CURB
RETROFIT IN EXISTING PAVEMENT
INLAY ANCHORED TO EXISTING PCC PAVEMENT**

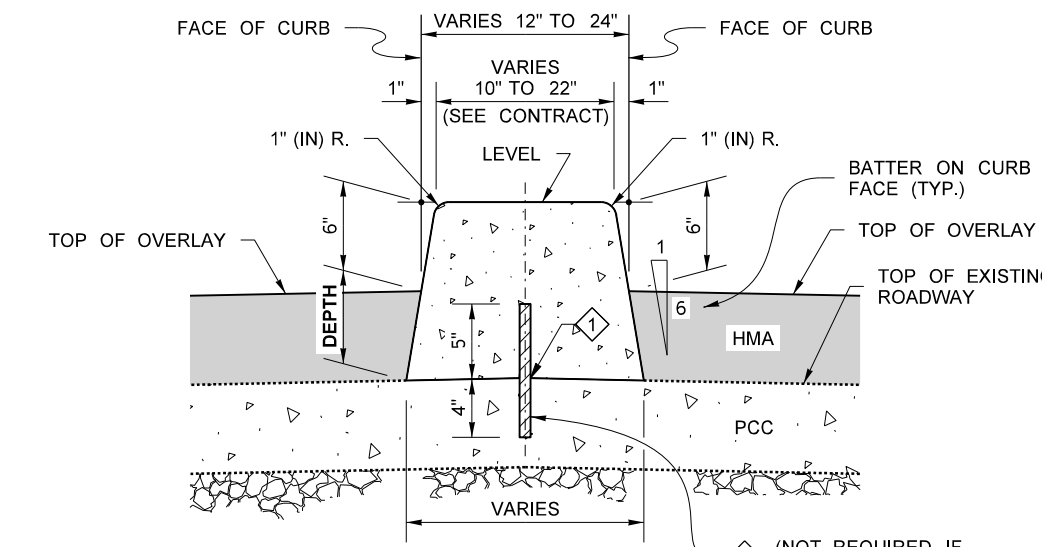


TYPICAL SECTION

**DUAL-FACED CEMENT CONC. TRAFFIC CURB
RETROFIT WITH HMA OVERLAY
ANCHORED TO EXISTING PCC PAVEMENT**


FILE NAME	S:\Design R P& S\4-Standards\2-Plan Sheet Library\01-Published PSL(GD) Curbs, Sidewalks, and Driveways Geometric Design(GD-12) Dual Faced PCC Curb Retrofit Details\GD-12.dgn										Plot 1
TIME	1:51:34 PM										PLAN REF NO
DATE	10/6/2014										GD-12
PLOTTED BY	FletcCo										SHEET 1 OF 2 SHEETS
DESIGNED BY											
ENTERED BY											Washington State Department of Transportation
CHECKED BY											
PROJ. ENGR.											
REGIONAL ADM.											
REVISION	DATE	BY	REGION NO.	STATE	FED.AID PROJ.NO.	CONTRACT NO.	LOCATION NO.	DATE	P.E. STAMP BOX	DATE	P.E. STAMP BOX
				WASH							

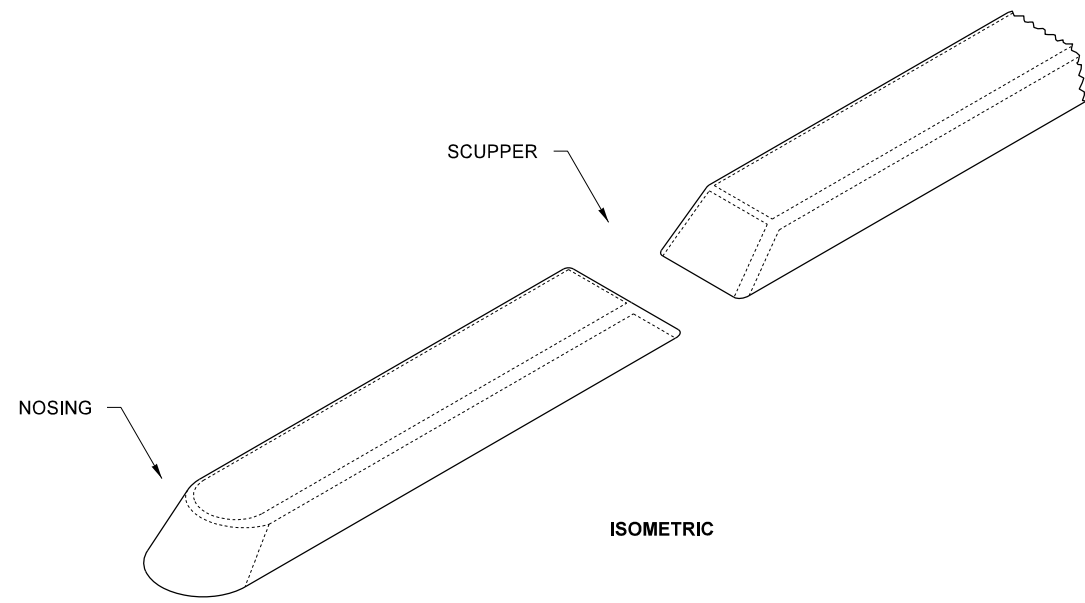



ISOMETRIC

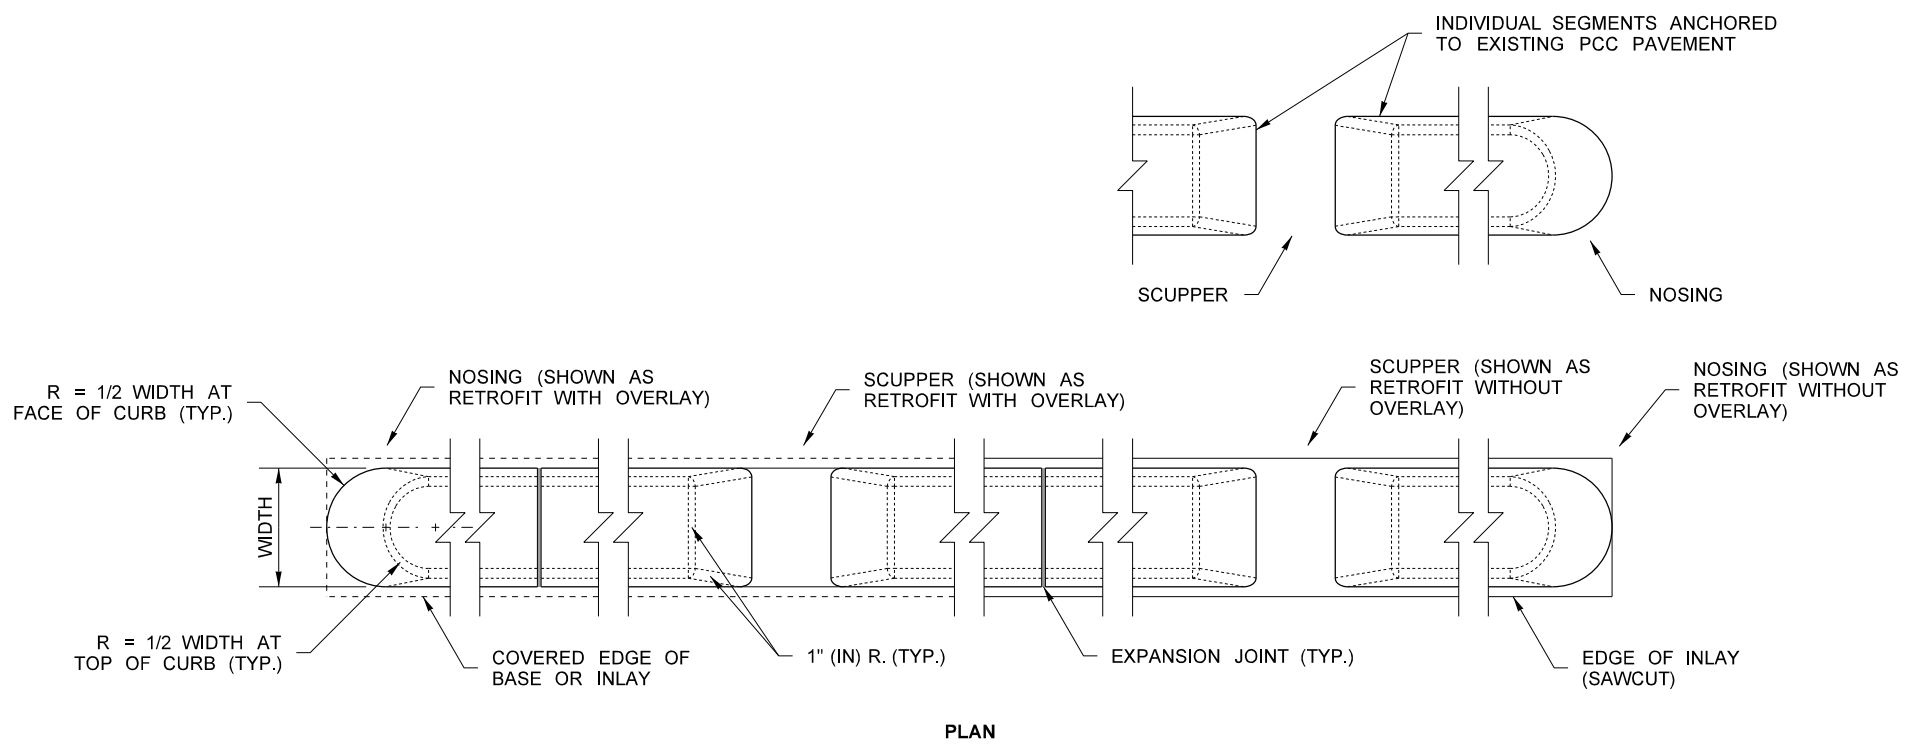

PLAN

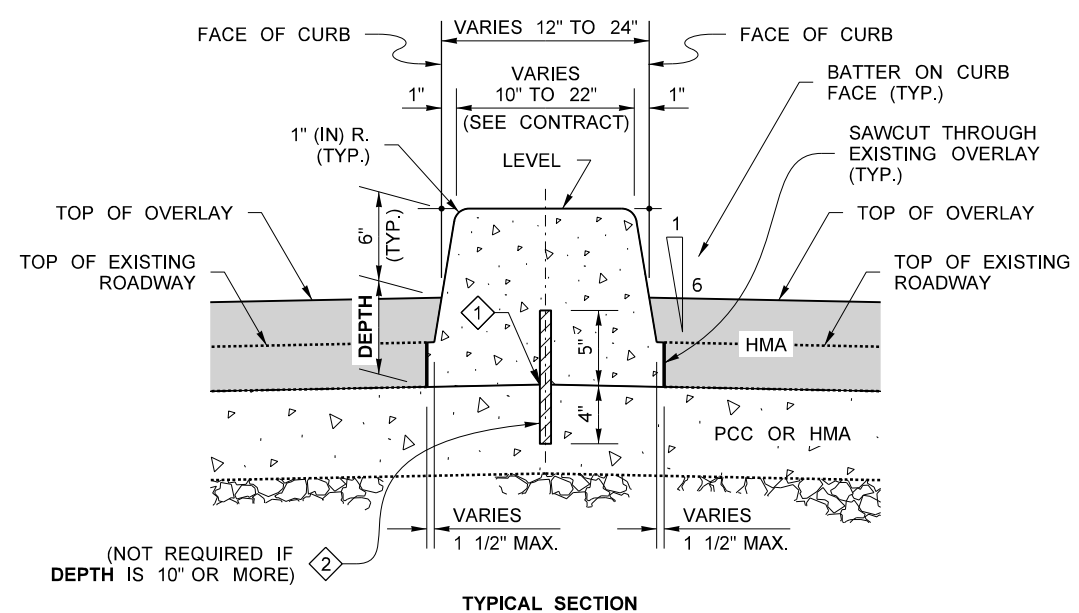

TYPICAL SECTION

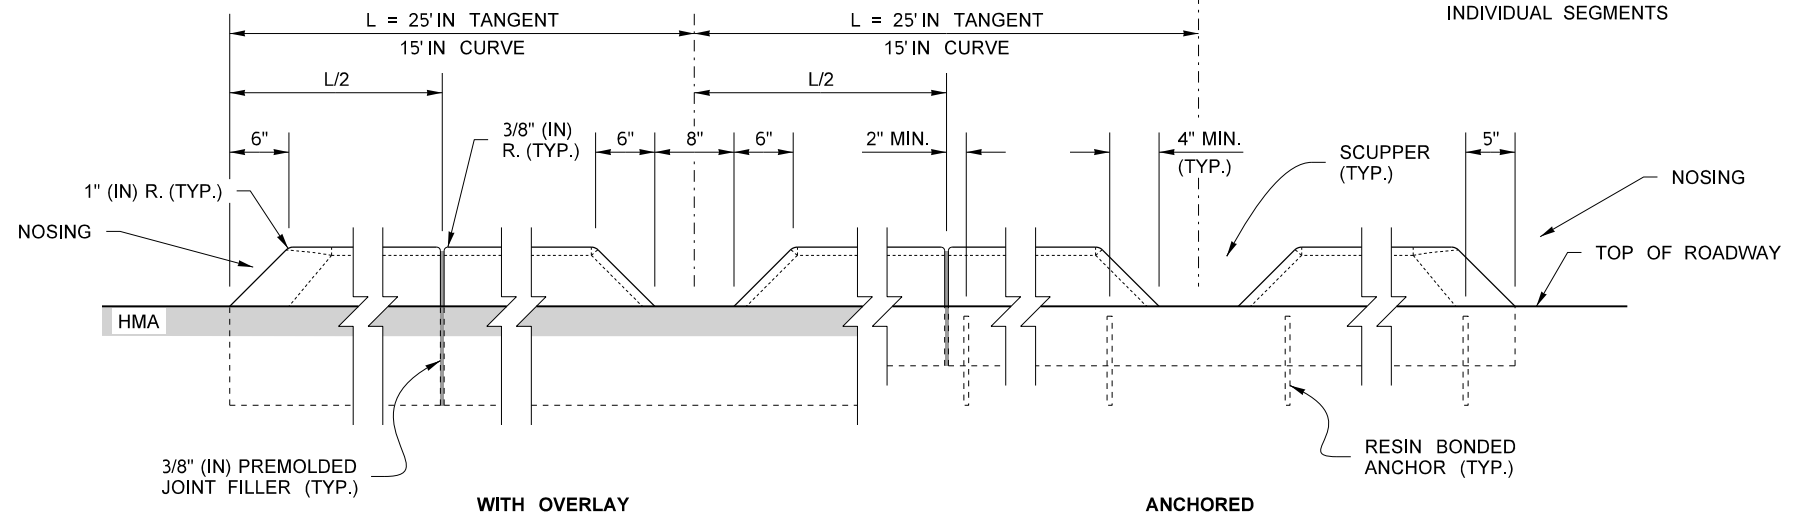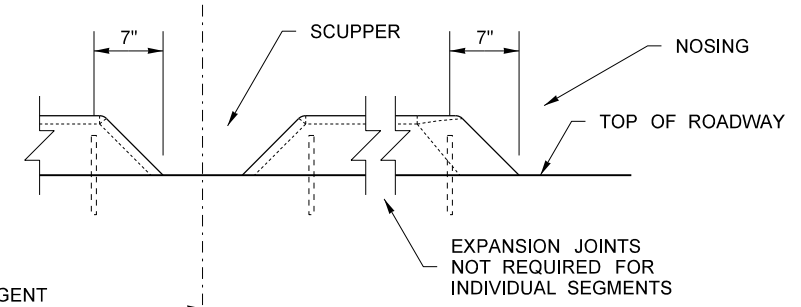

PROFILE

NOTES

- ① DRILL 3/4" (IN) DIAMETER HOLE IN THE PCC PAVEMENT.
- ② RESIN BONDED ANCHORS (# 4 STEEL REINFORCING BAR @ 18" (IN) O.C.)

DUAL-FACED CEMENT CONC. TRAFFIC CURB
RETROFIT WITH HMA OVERLAY
INLAY ANCHORED TO EXISTING PCC PAVEMENT

SCUPPER DETAILS
WHERE SHOWN ON PLANS

FILE NAME S:\Design R P& S\4-Standards\2-Plan Sheet Library\01-Published PSL(GD) Curbs, Sidewalks, and Driveways Geometric Design(GD-12) Dual Faced PCC Curb Retrofit Details\GD-12.dgn				Plot 2	
TIME 1:51:48 PM	DATE 10/6/2014	REGION NO.	STATE WASH	PLAN REF NO GD-12	
PLOTTED BY FletcCo	DESIGNED BY	JOB NUMBER	CONTRACT NO.	SHEET 2 OF 2 SHEETS	
ENTERED BY	CHECKED BY	PROJ. ENGR.	REGIONAL ADM.	TRAFFIC CURB RETROFIT DETAILS	
REVISION	DATE	BY	LOCATION NO.	P.E. STAMP BOX	P.E. STAMP BOX

